




1
0
5


SOLICO 
CONSTRUCTION
ENTERPRENEURIAL

LEGU 
ARCHITECTURE

49'-0"

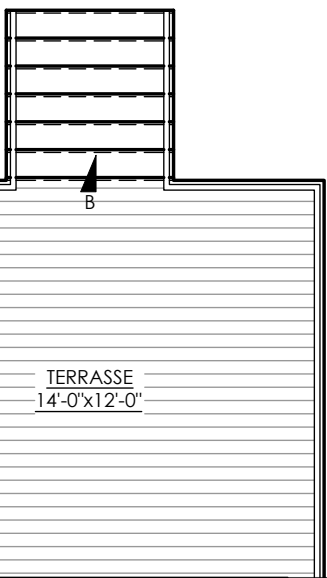

TERRASSE
14'-0"x12'-0"

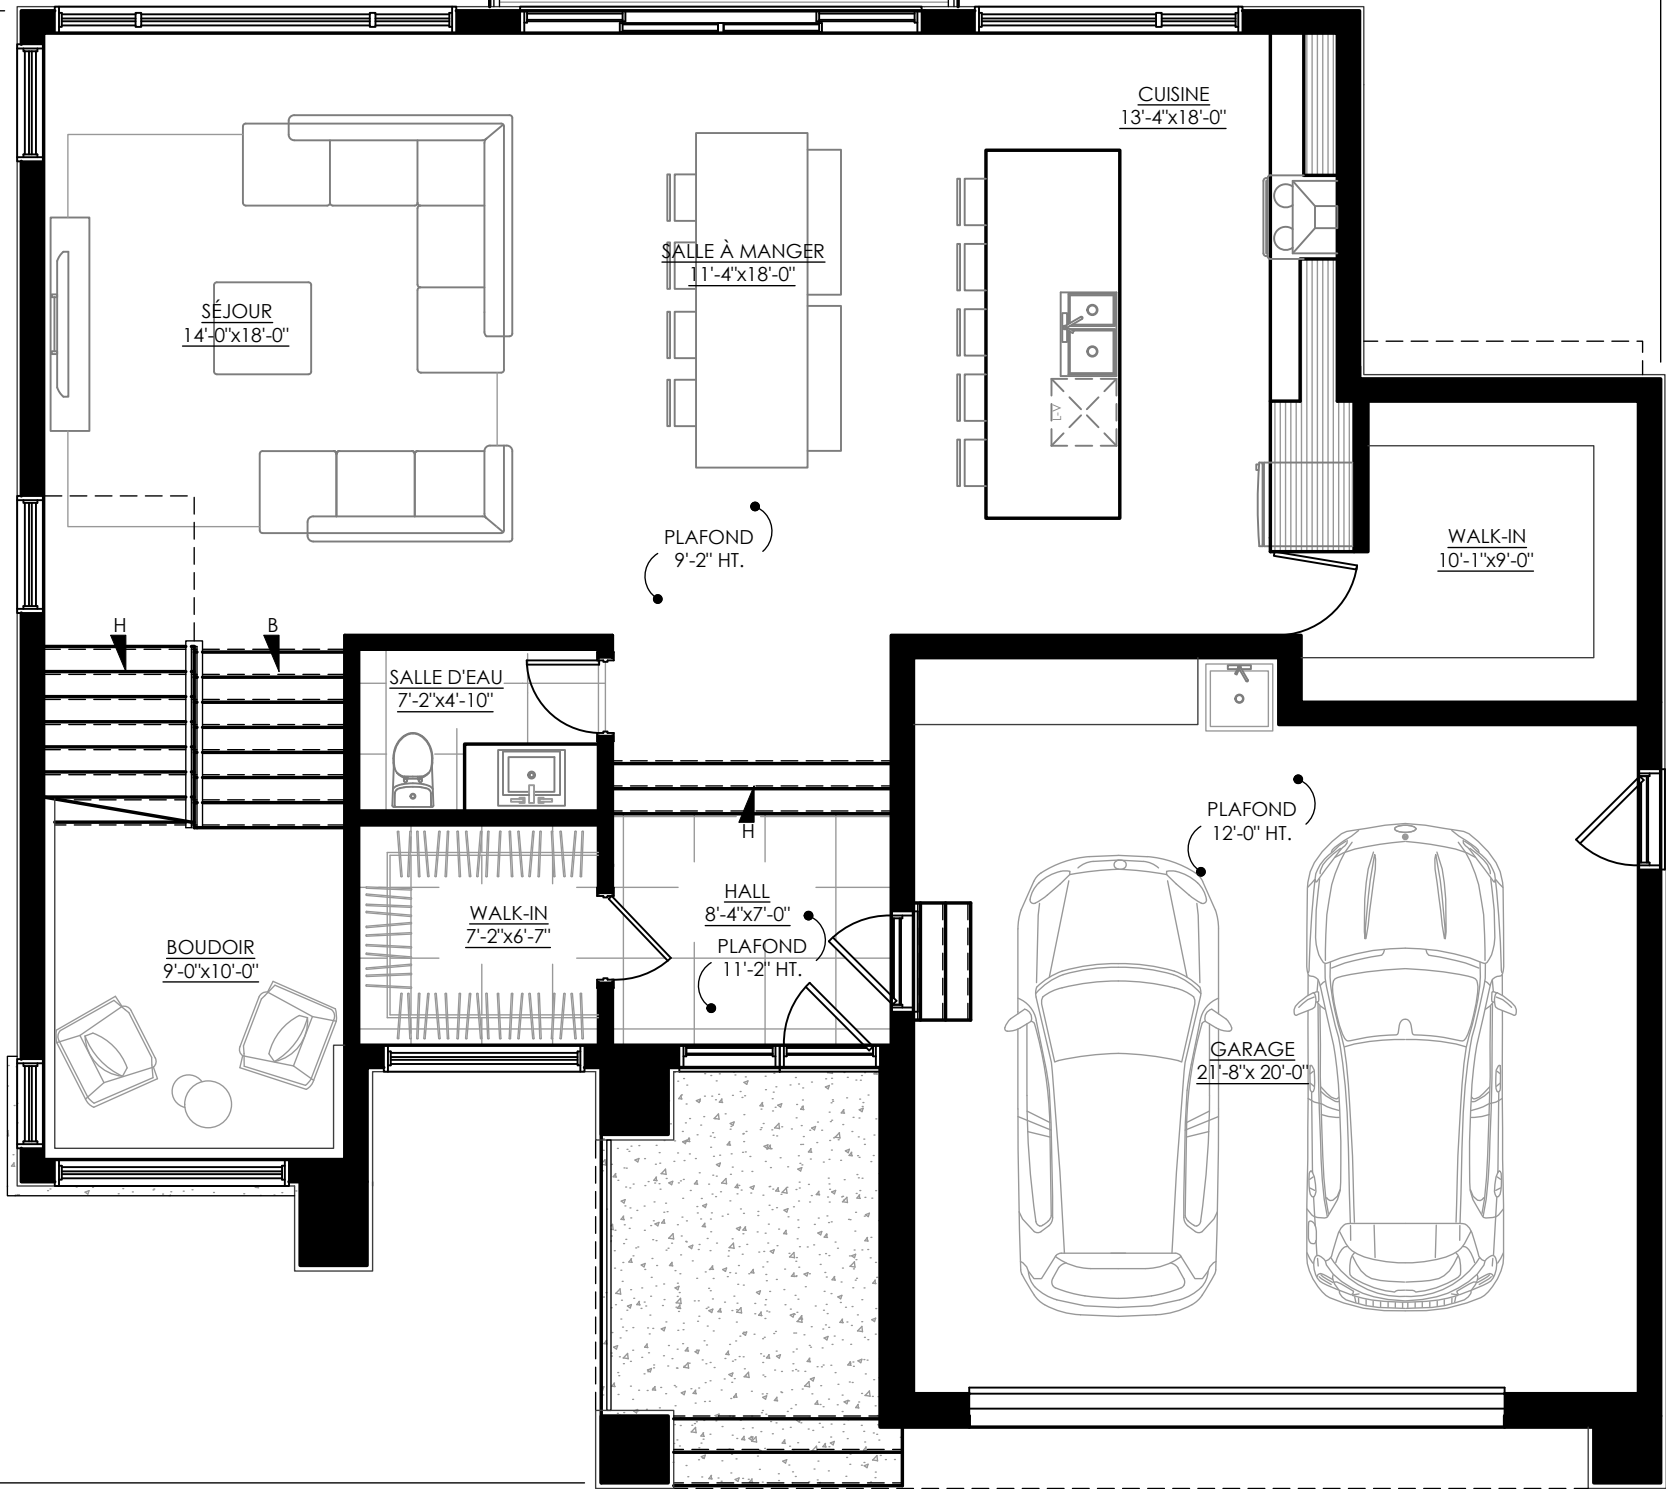

SÉJOUR
14'-0"x18'-0"

SALLE À MANGER
11'-4"x18'-0"

CUISINE
13'-4"x18'-0"

WALK-IN
10'-1"x9'-0"

SALLE D'EAU
7'-2"x4'-10"

BOUDOIR
9'-0"x10'-0"

WALK-IN
7'-2"x6'-7"


HALL
8'-4"x7'-0"

PLAFOND
11'-2" HT.

PLAFOND
12'-0" HT.


GARAGE
21'-8"x 20'-0"

44'-0"

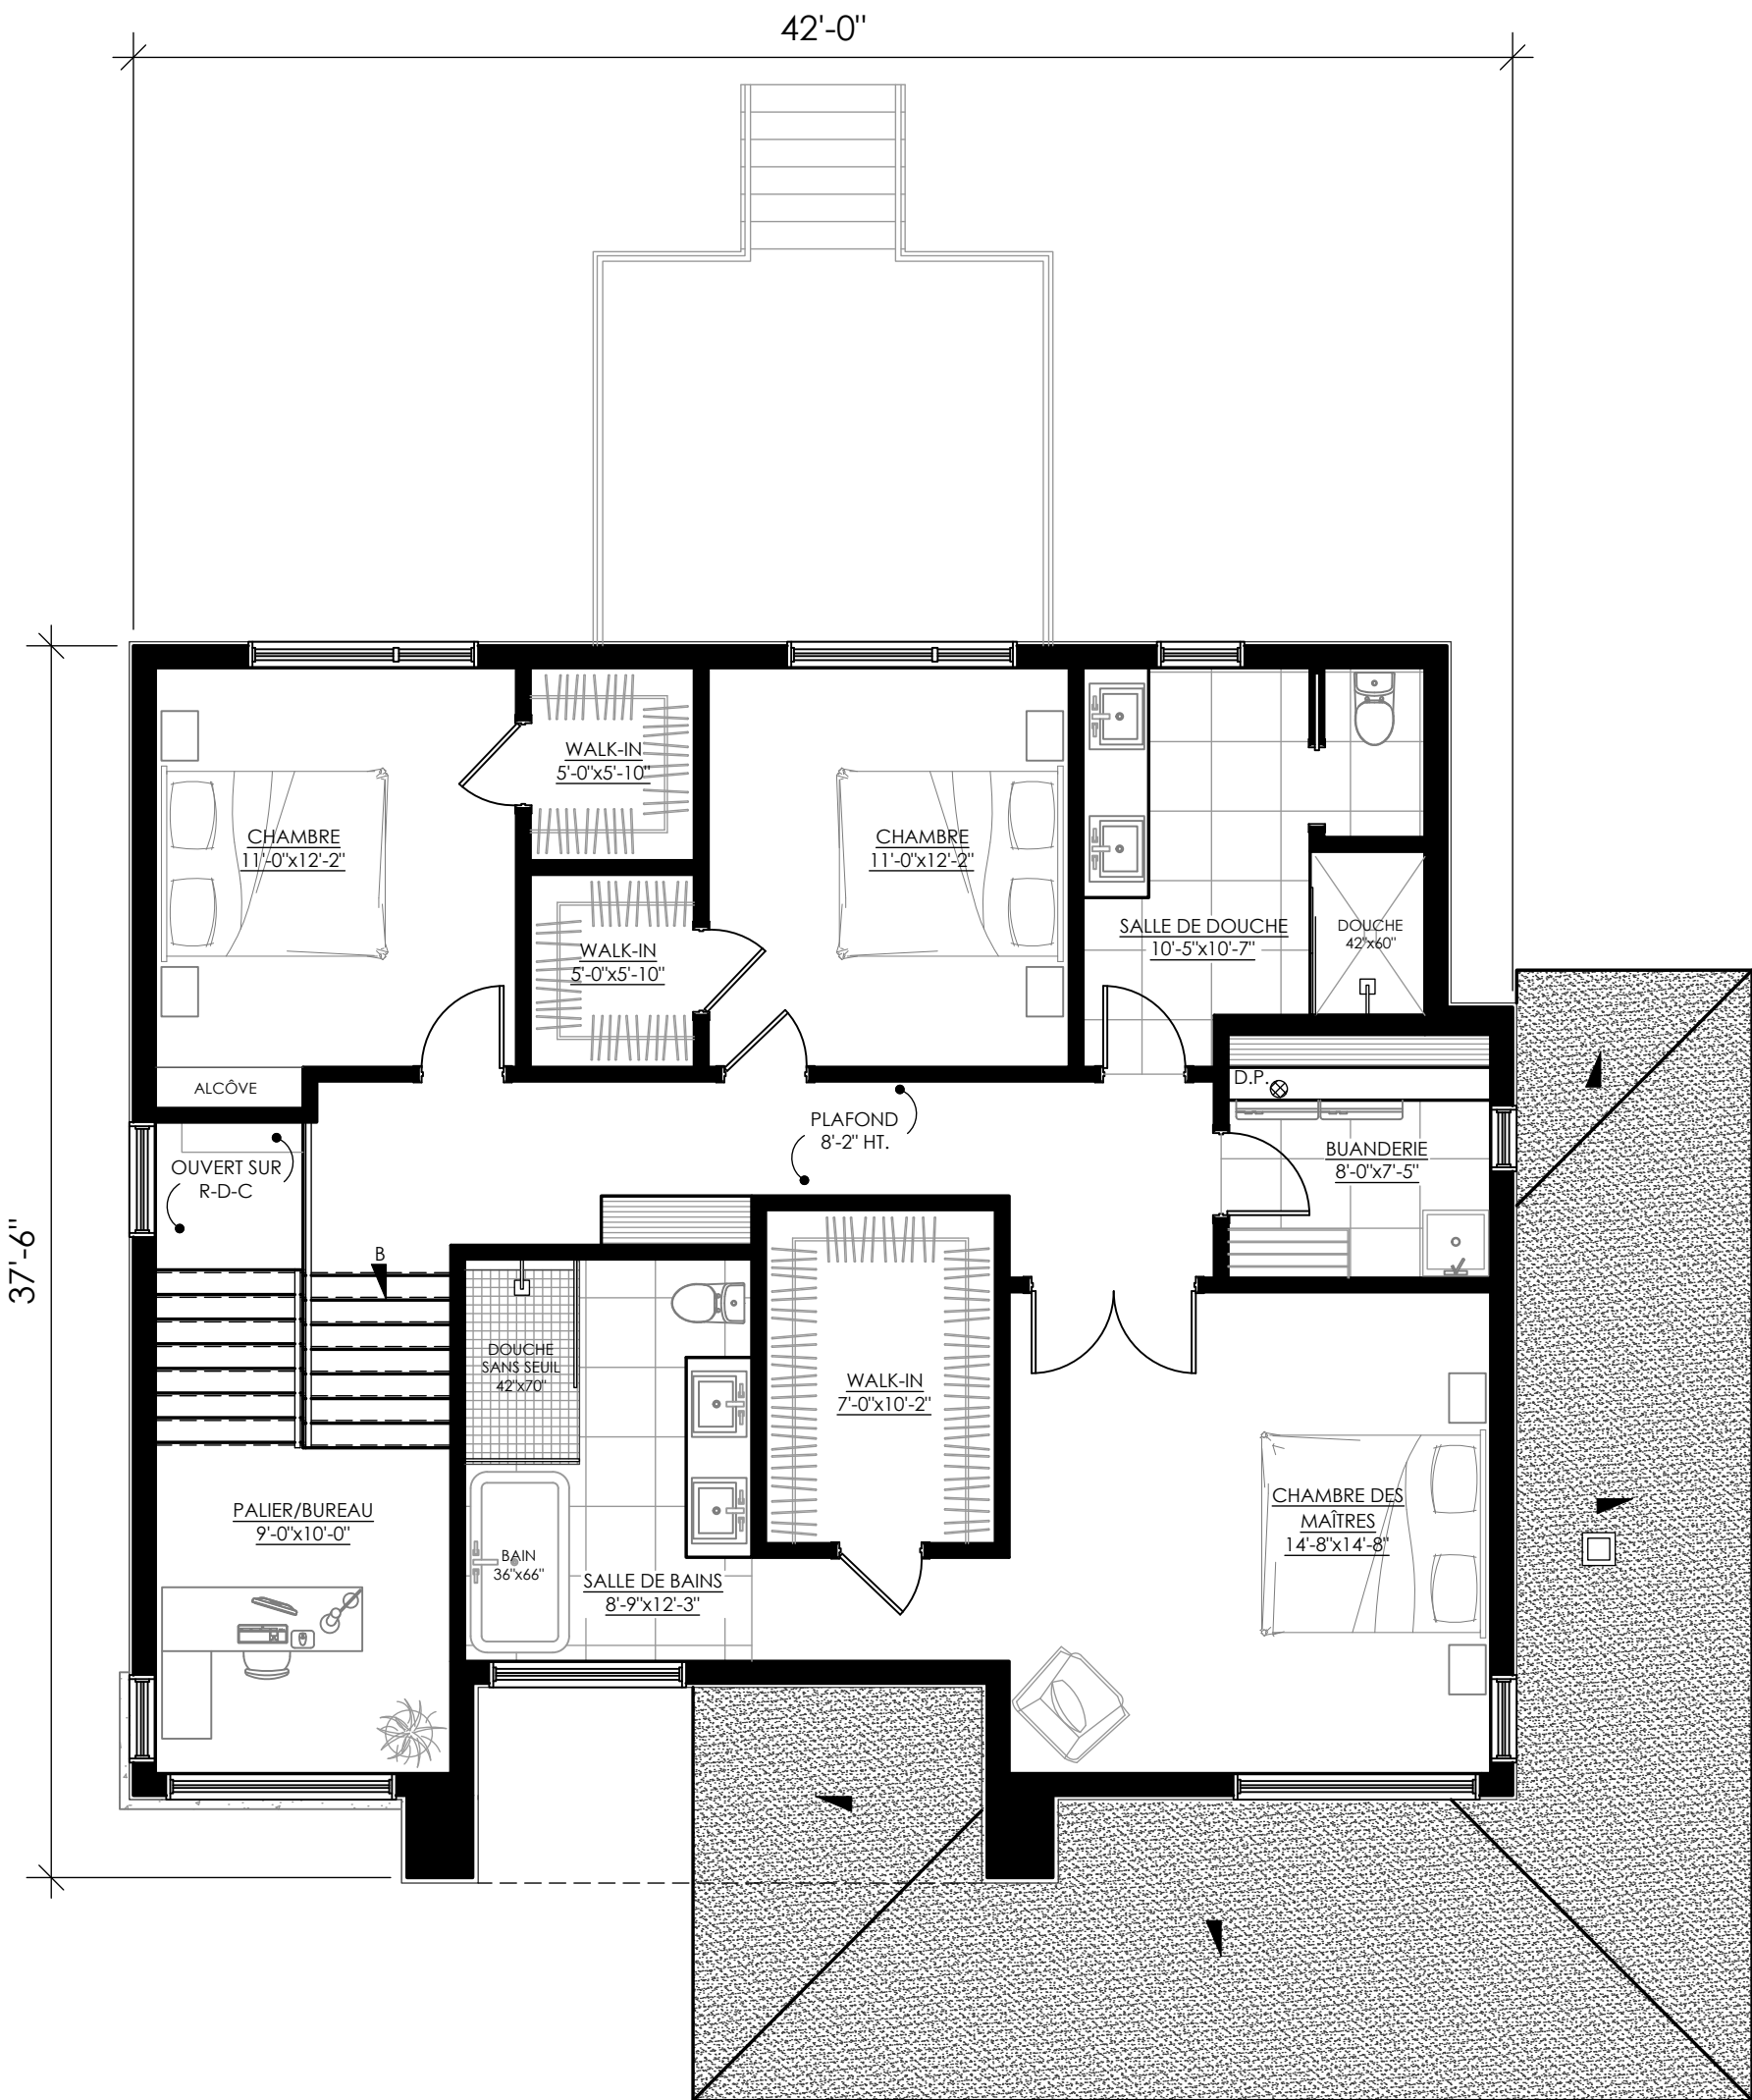


49'-0"


44'-0"

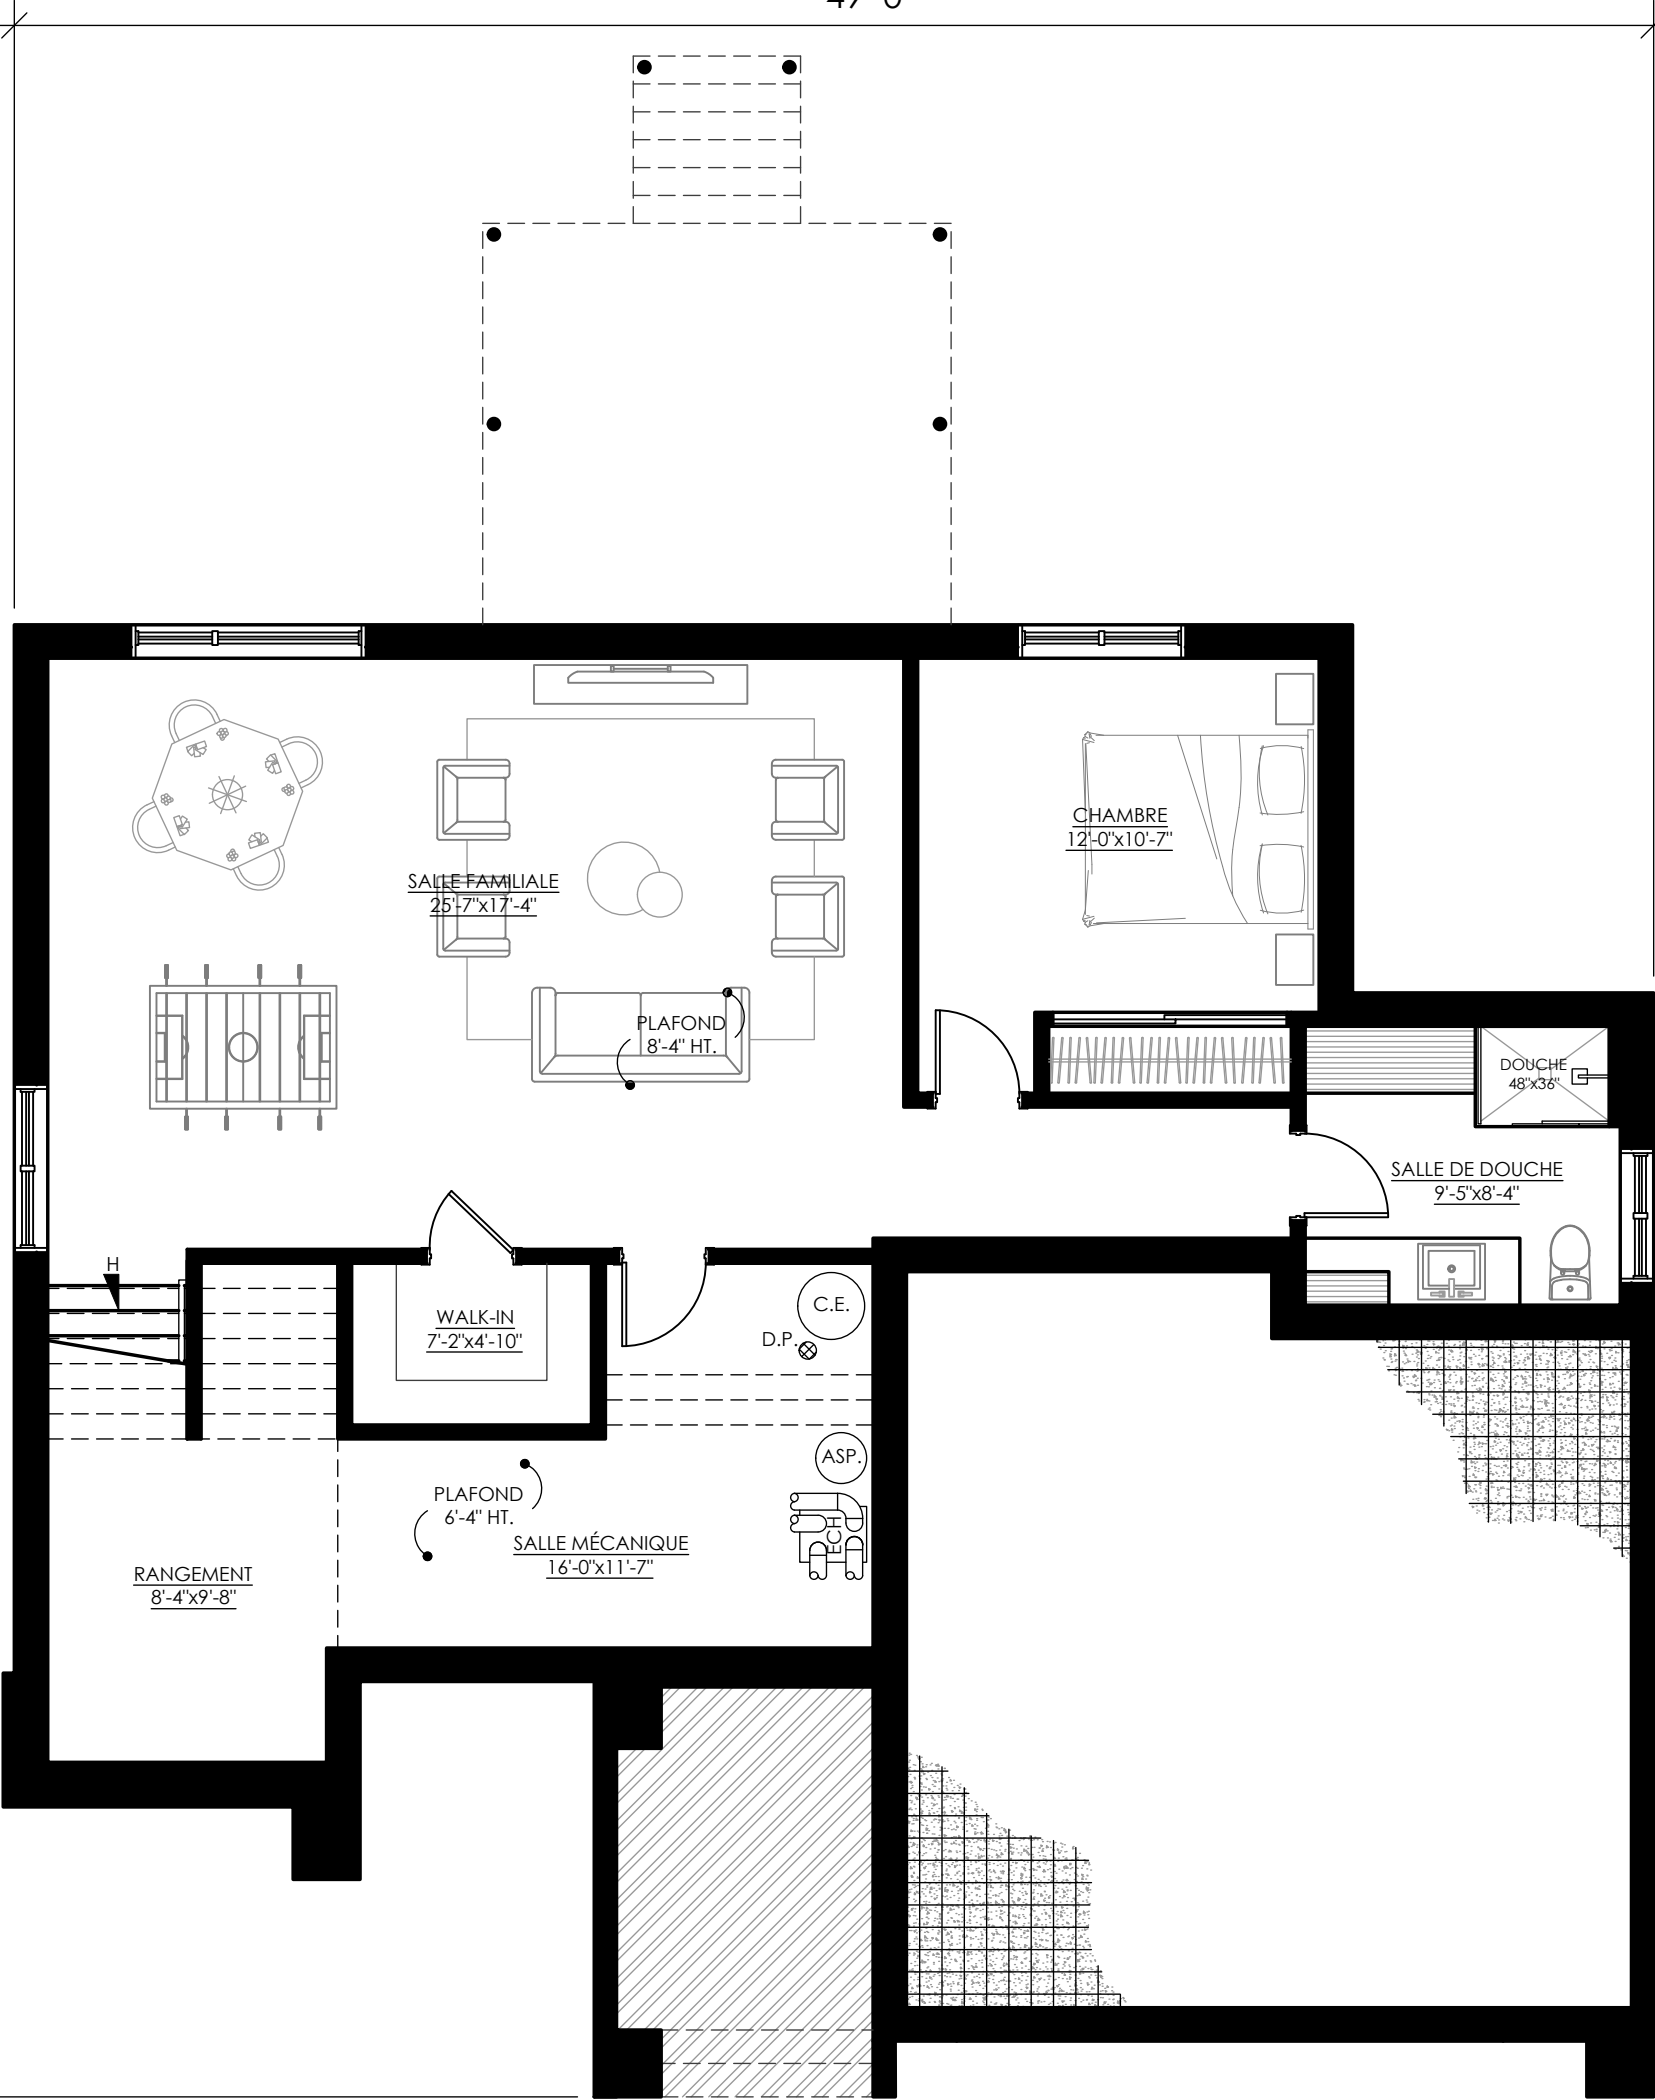

È_105

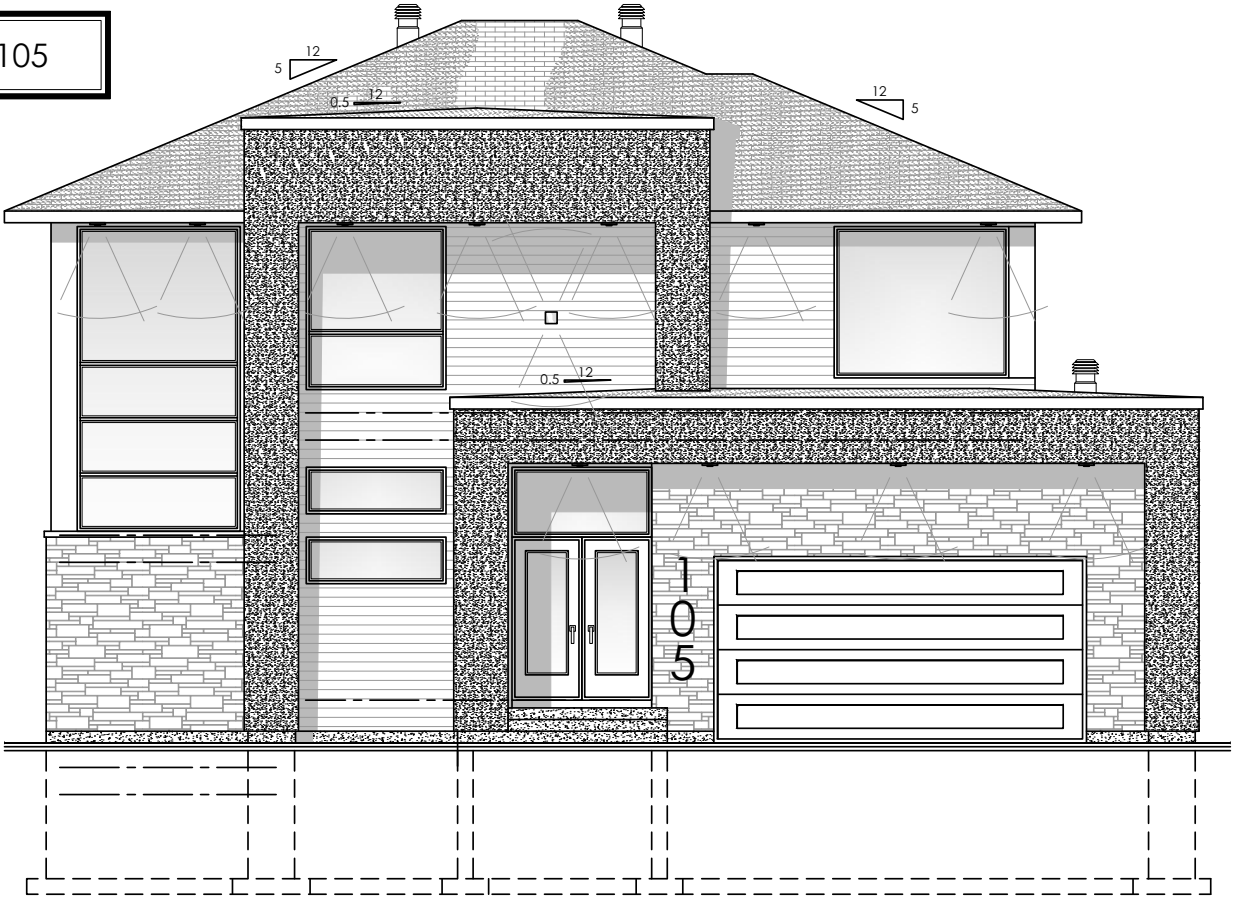


ÉLEVATION AVANT

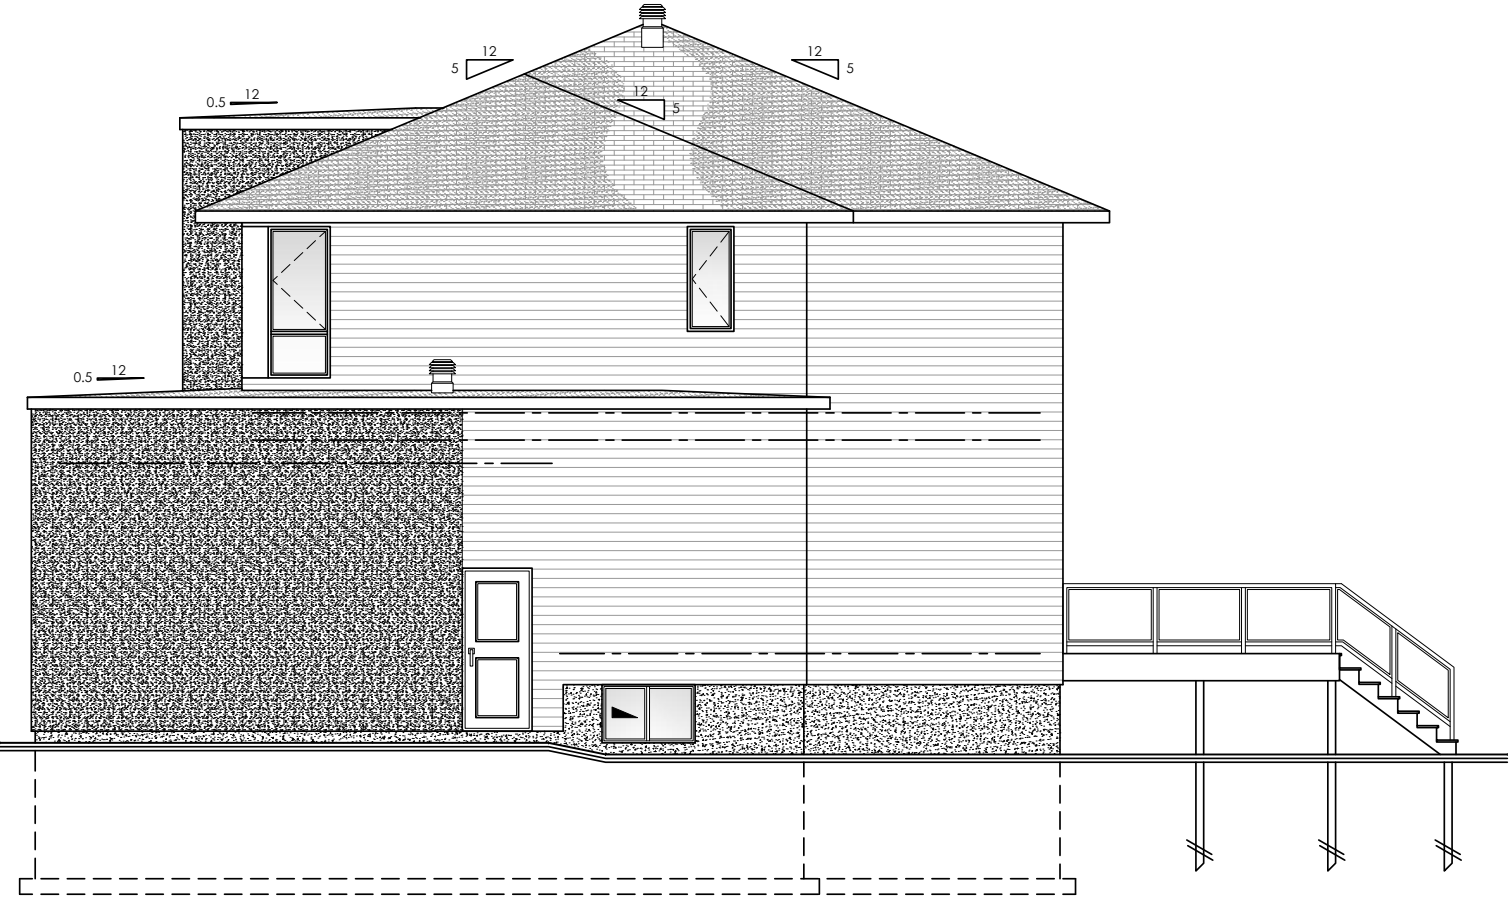

ÉLEVATION DROITE



ÉLEVATION ARRIÈRE

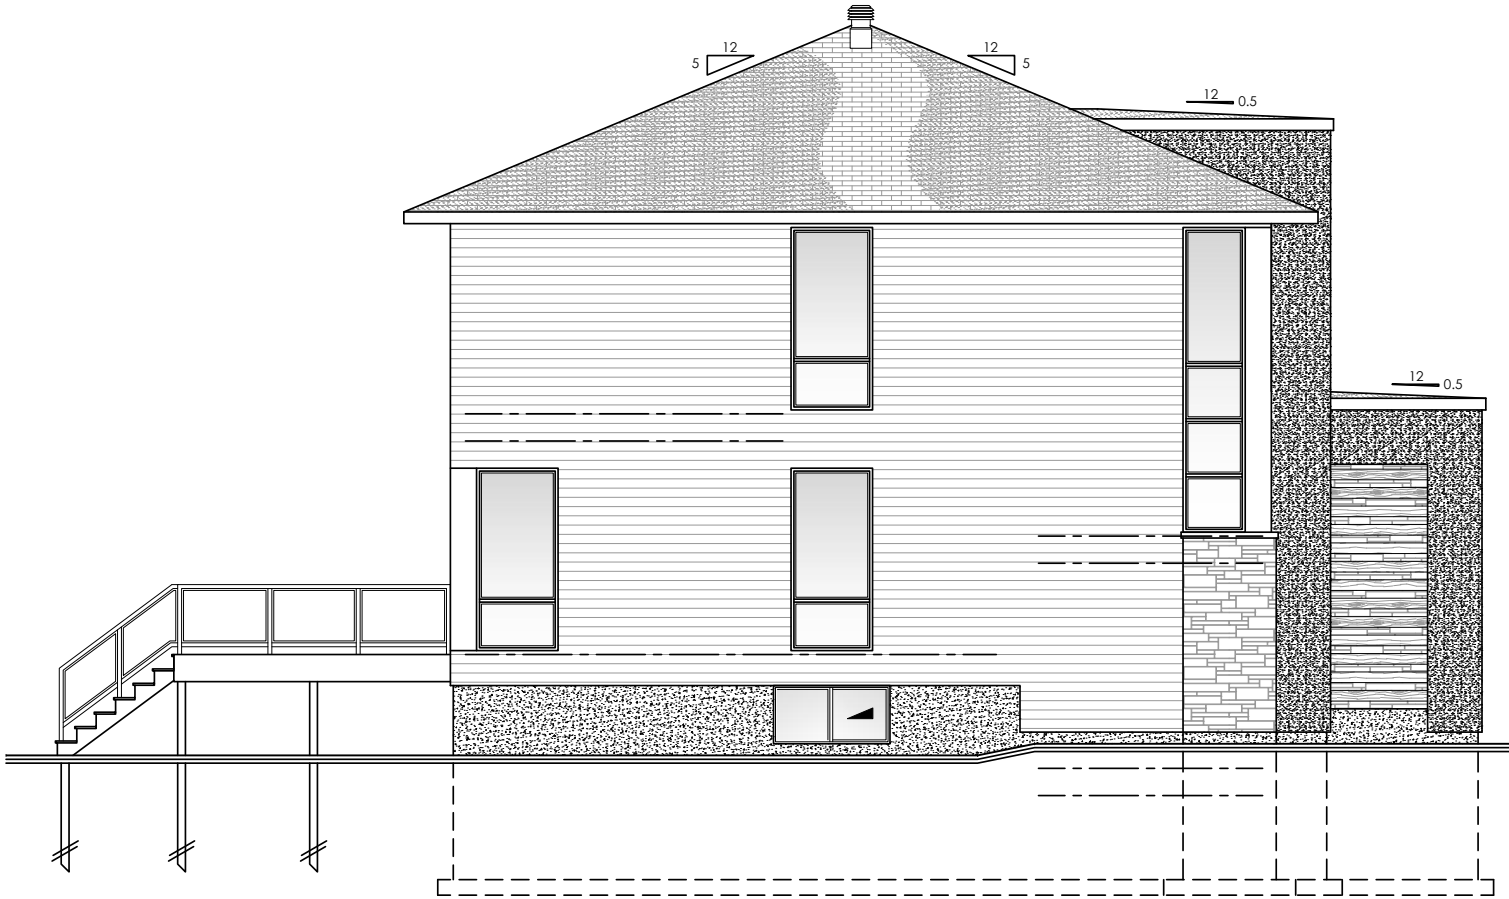

ÉLEVATION GAUCHE